
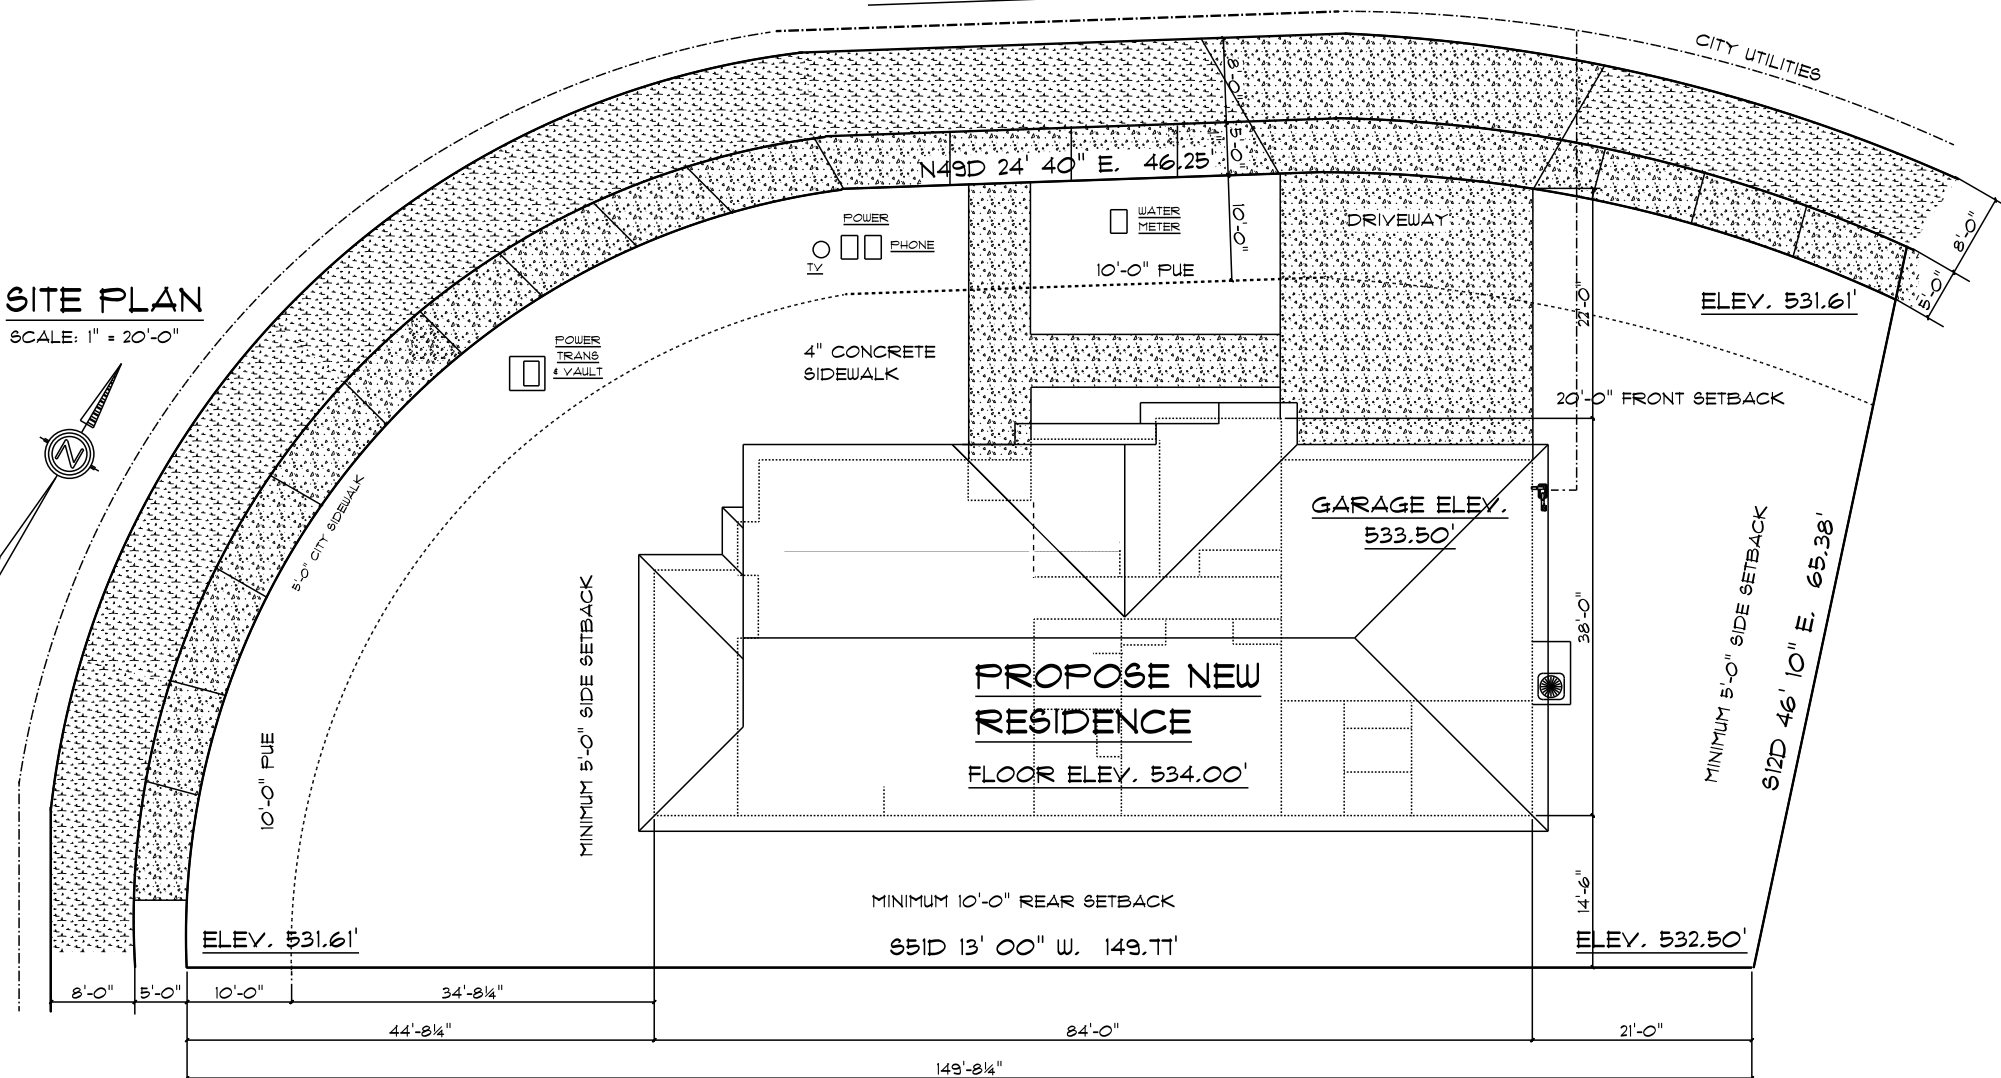


ST. AUGUSTINE DRIVE

SITE PLAN

SCALE: 1" = 20'-0"

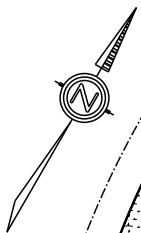


P:\Forms_Handouts\Submittal Guidelines\Residential\Additional Submittal Guidelines\CAD files\Details.dwg



SITE PLAN


SCALE: 1/16" = 1'-0"

 

111 MADE UP STREET
MEDFORD, OR 97501

LOT SIZE = 11,740 SF = 0.27 AC
RESIDENCE = 3,208 SF

UPPER TABLE ROCK LANE

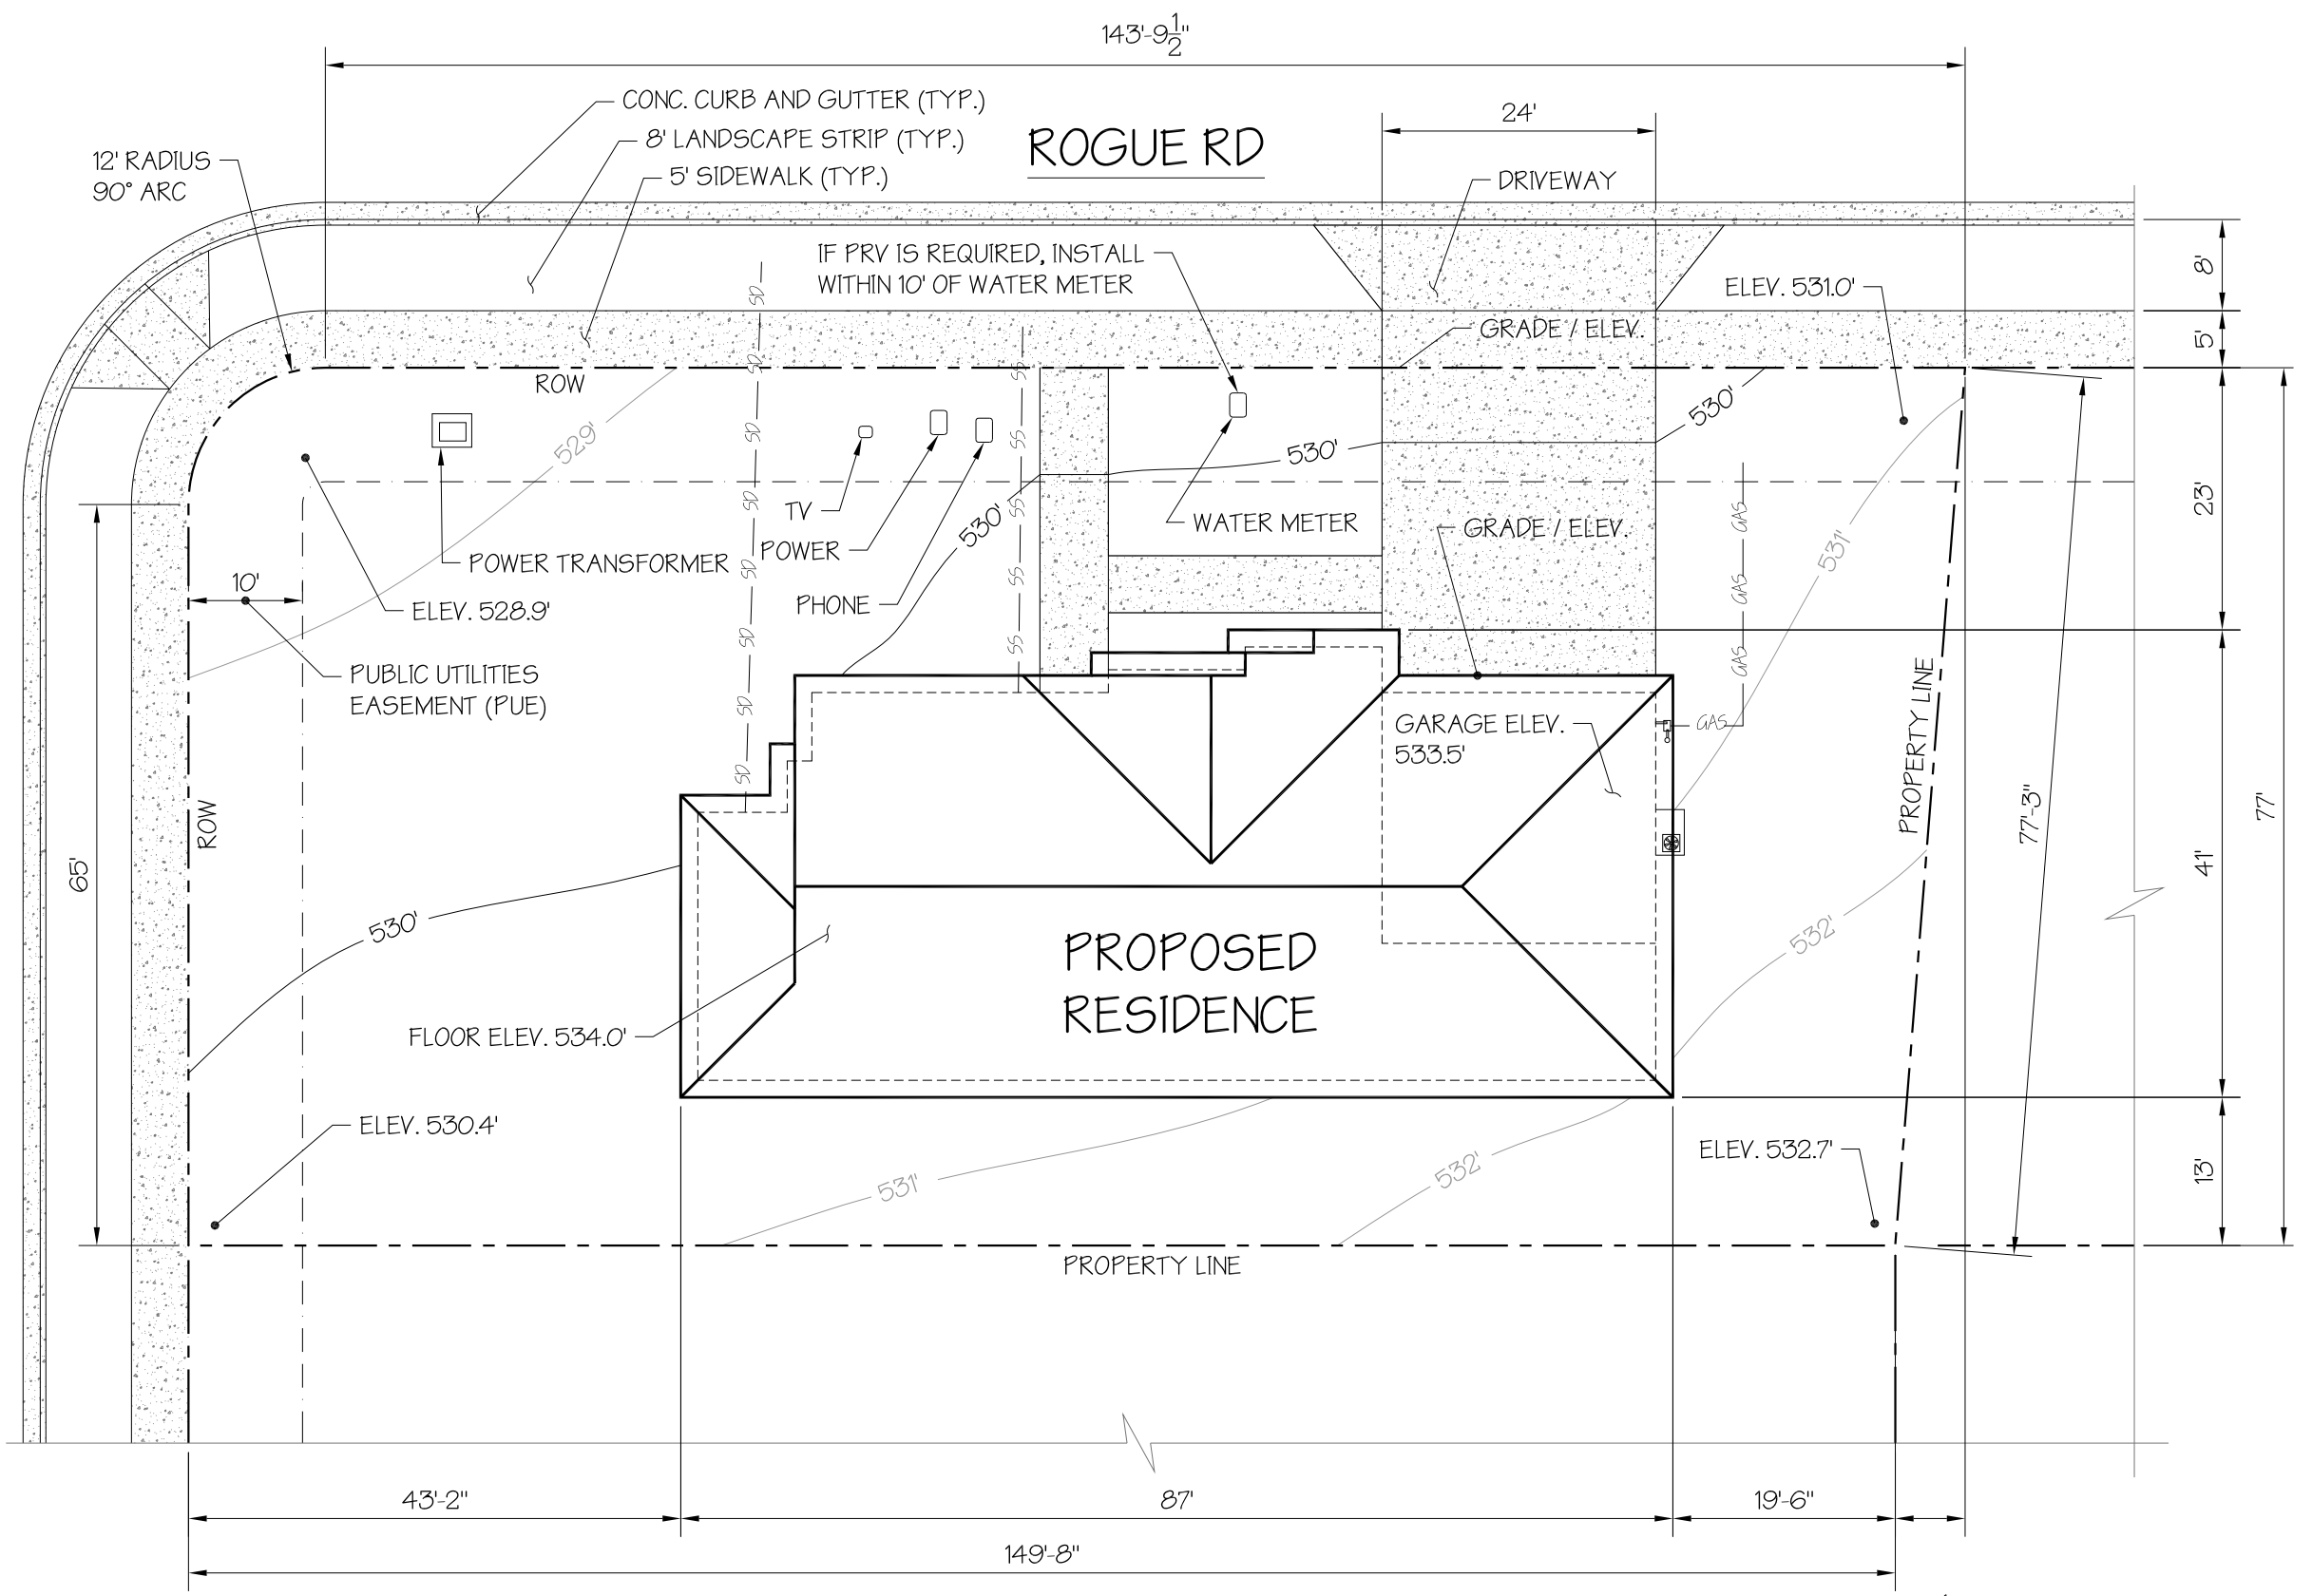

PROJECT

DRAWN BY:
DATE:
REVIEWED BY:

EXAMPLE SITE PLAN

EX-1