


Milkbank
16" COMMERCIAL PEDESTAL
Low Profile
Cat# - CP3B01115E22SG

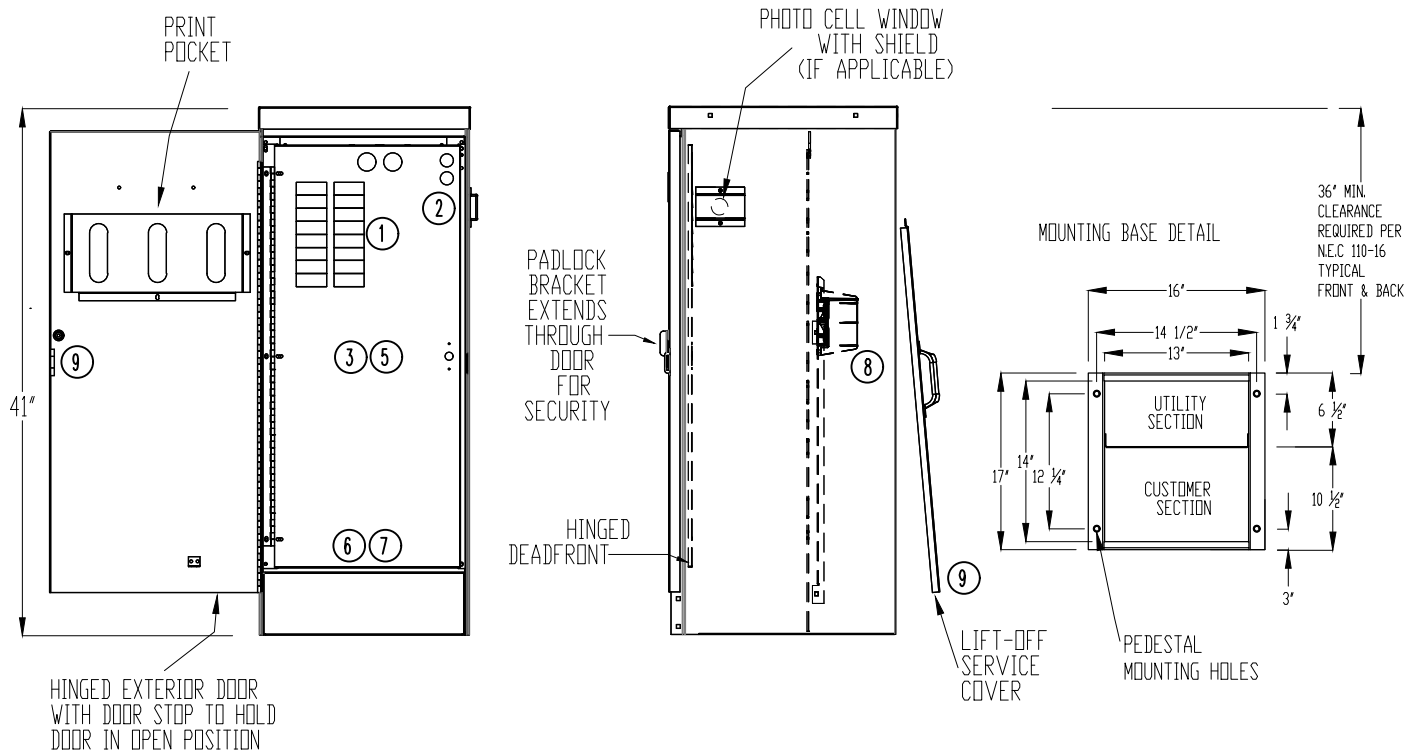

Notes

1. Cabinet to be powder coated Summerland Gray.
2. Internal photocell shall always allow location for landing optional external PE on terminal block in every enclosure.
3. Cabinet photocell SHALL face north if being used.

Pole #	Unmetered Panel
1	1-100 Amp 2-Pole (Main)
2	" " " "
3	1-30 Amp 2-Pole (illumination)
4	" " " "
5	1-30 Amp 2-Pole (illumination)
6	" " " "
7	1-15 Amp 1-Pole (Control)
8	Bussing for future
9	Bussing for future
10	Bussing for future
11	Bussing for future
12	Bussing for future
13	Bussing for future
14	Bussing for future
15	Bussing for future
16	Bussing for future

Item	Qty	U/M	Description - Bill of Materials
①	4	EA	Breakers: Stab-on UL listed breaker
②	1	EA	Two position PE control kit: CP-PE-TYP5-2POS - (with shield)
③	1	EA	Definite Purpose Contactor: 4-pole, 120v coil - 30A rated
④	0	EA	120v 20A GFCI Duplex Receptacle Available Upon Request
⑤	1	EA	Terminal Block - Min 8 lug
⑥	1	EA	Ground: Solid Copper
⑦	1	EA	Neutral: 100% Rated Copper
⑧	1	EA	Terminal Block for Power Company
⑨	2	EA	S/S Padlock Bracket
⑩			
⑪			

BMC-1 (UNMETERED)

ISSUED: MC	DATE: Jan. 2022	PUBLIC WORKS ENGINEERING	DRAWING NO. CD961
REVISED:	DATE:		