


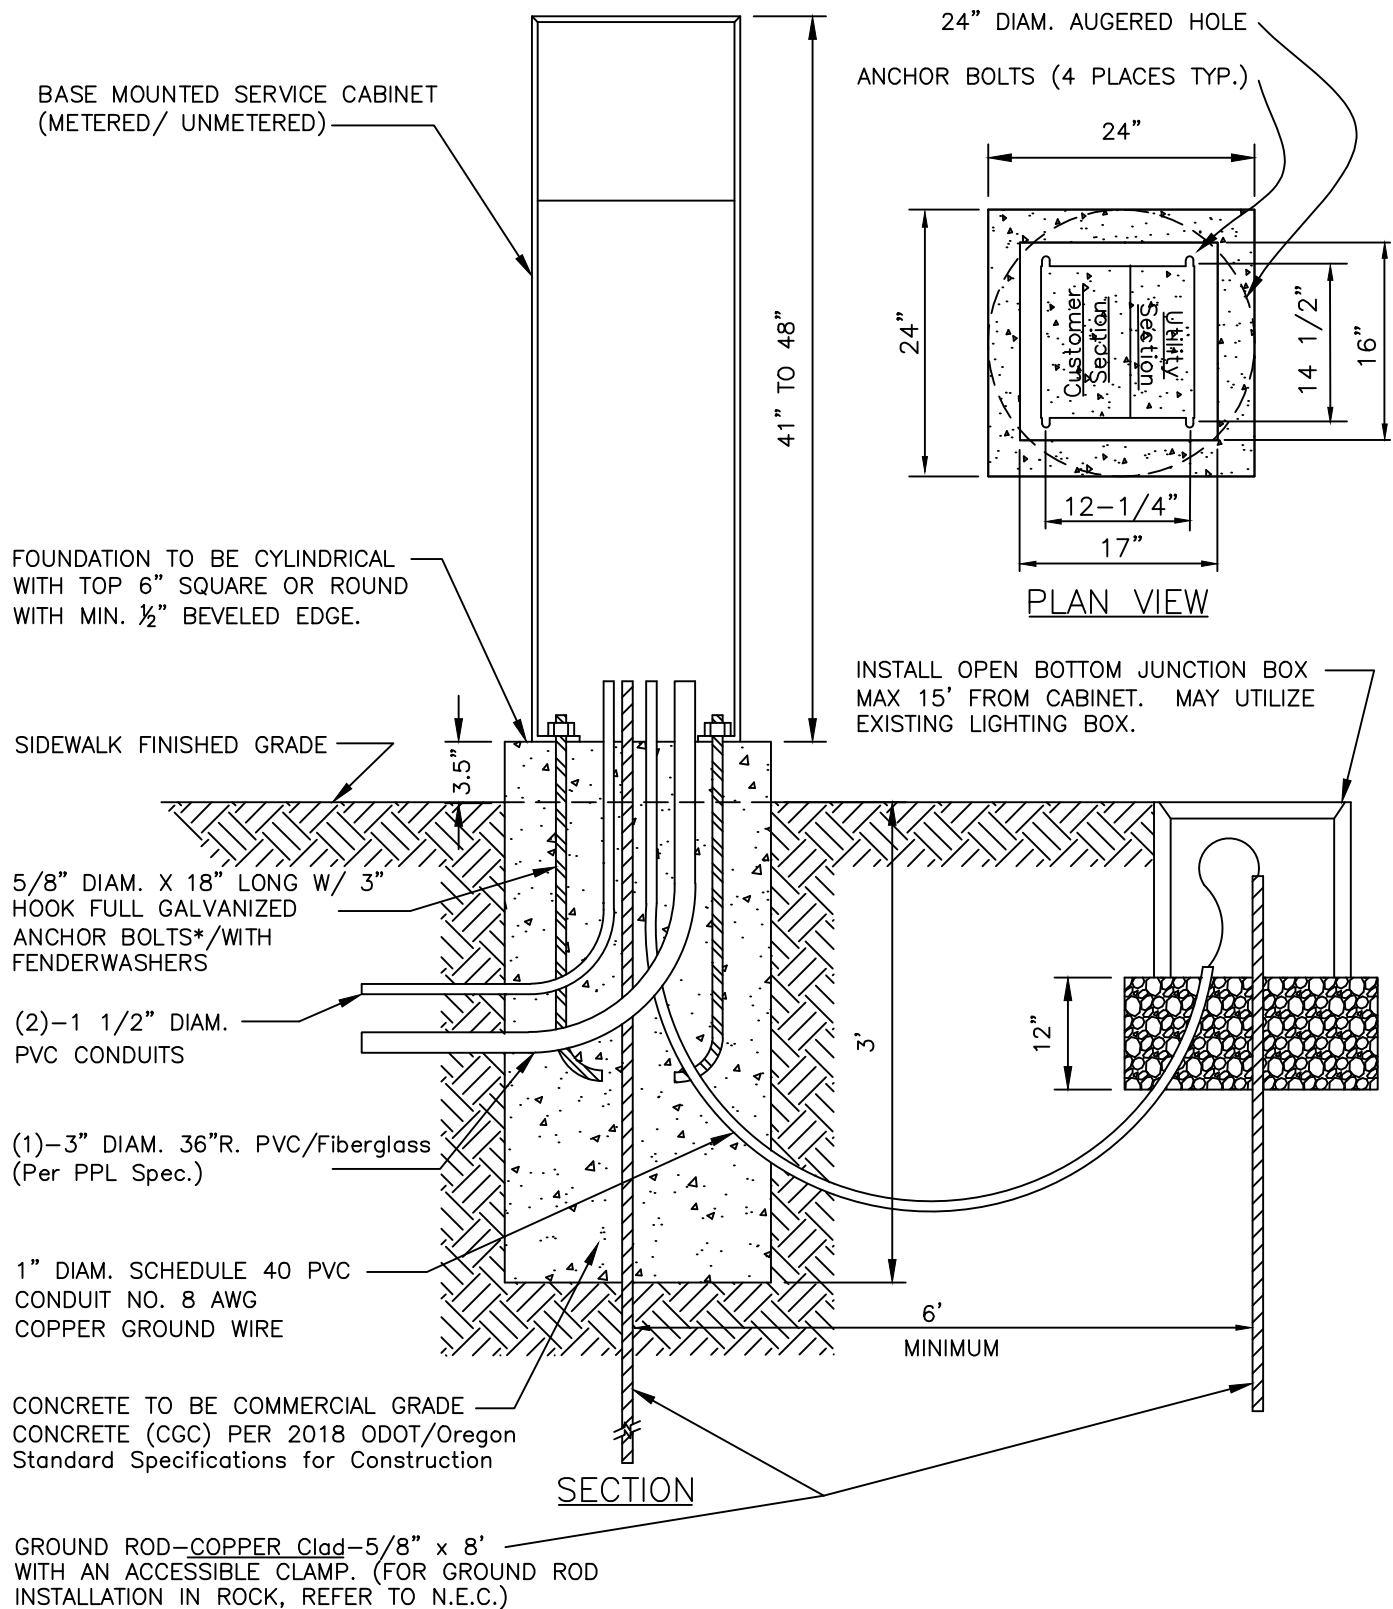

* Anchor Bolts shall be F1554GR55

BMC-1 / BMC-2 FOUNDATION

ISSUED: MC	DATE: Jan. 2022	PUBLIC WORKS ENGINEERING	DRAWING NO.
REVISED:	DATE:		CD964