


# Commercial Site Plan

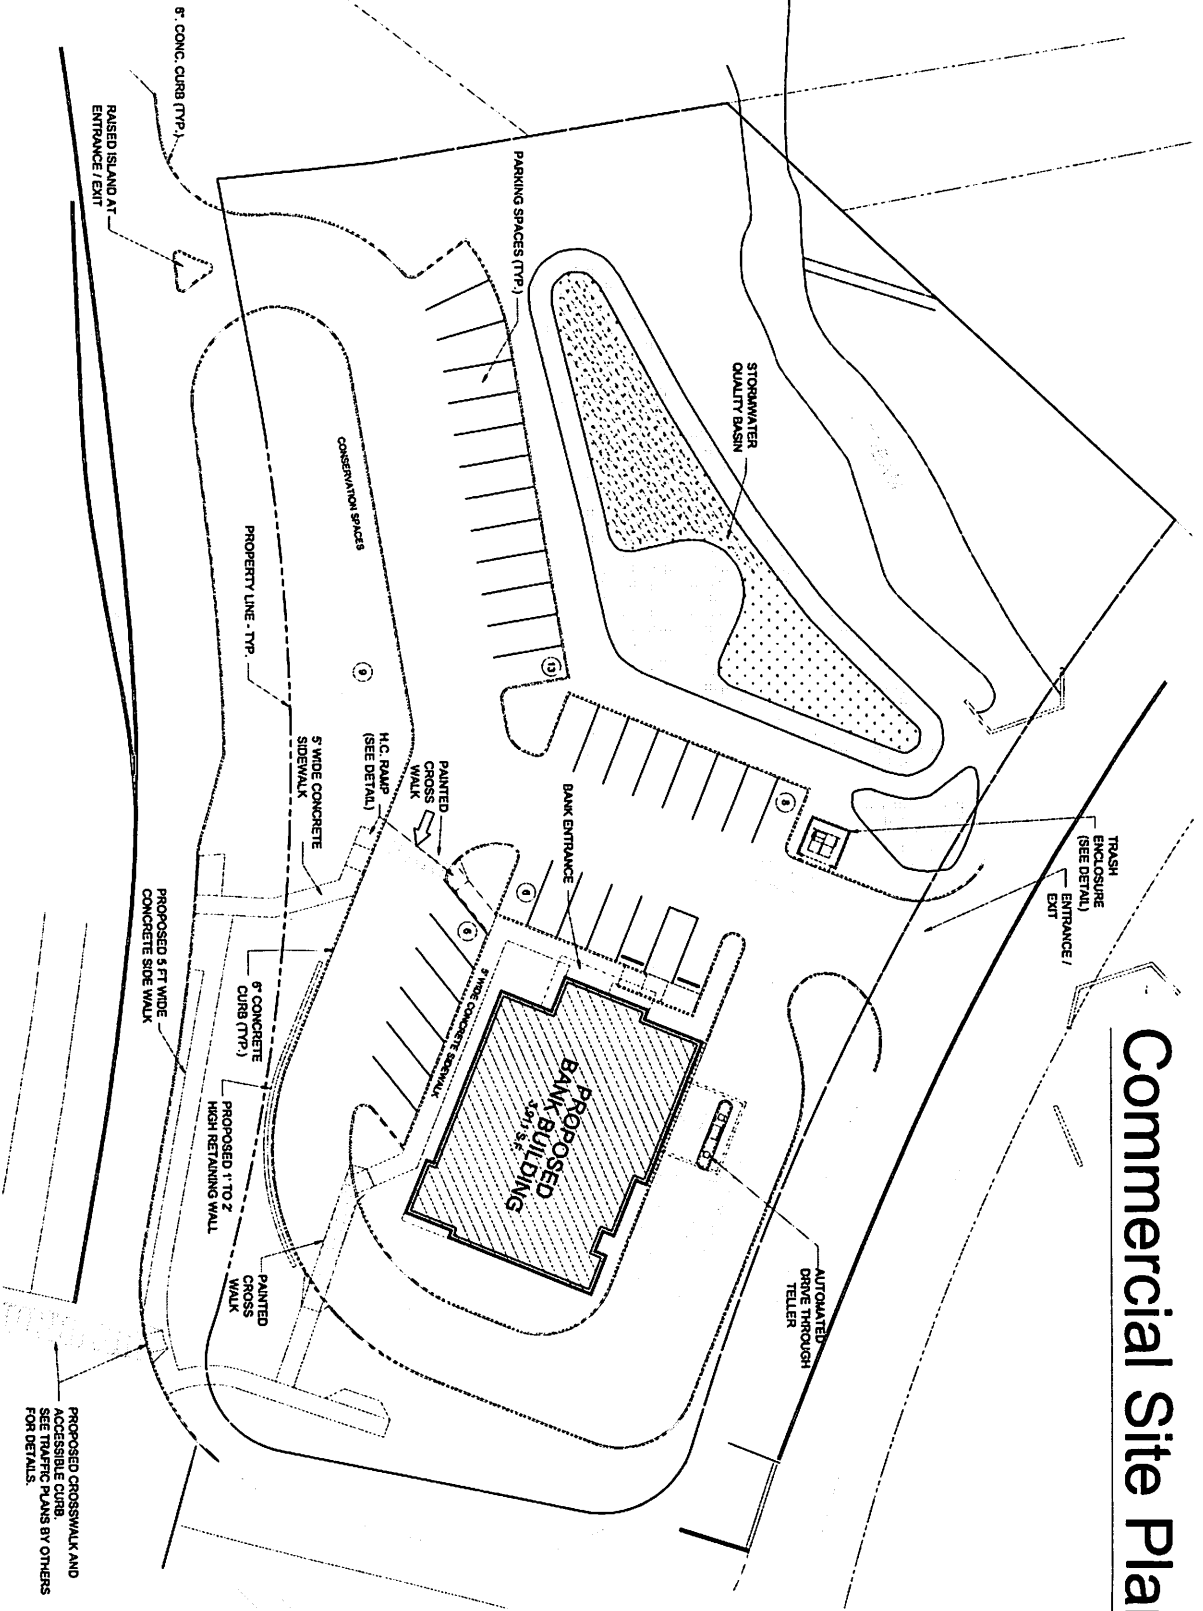

PROPOSED CROSSWALK AND ACCESSIBLE CURB. SEE TRAFFIC PLANS BY OTHERS FOR DETAILS.